


K-M7	
DN	= 457.26
D	= 457.26
E	= 455.76
A	= 455.76
S	= 455.76

K-M6	
DN	= 457.13
D	= 457.13
E	= 453.59
S	= 453.59

K-M5	
DN	= 457.11
D	= 457.11
E	= 453.55
A	= 453.55
S	= 453.55

KS 01	
DN 1500/600	
D	= 455.78
E	= 452.56
A	= 452.55

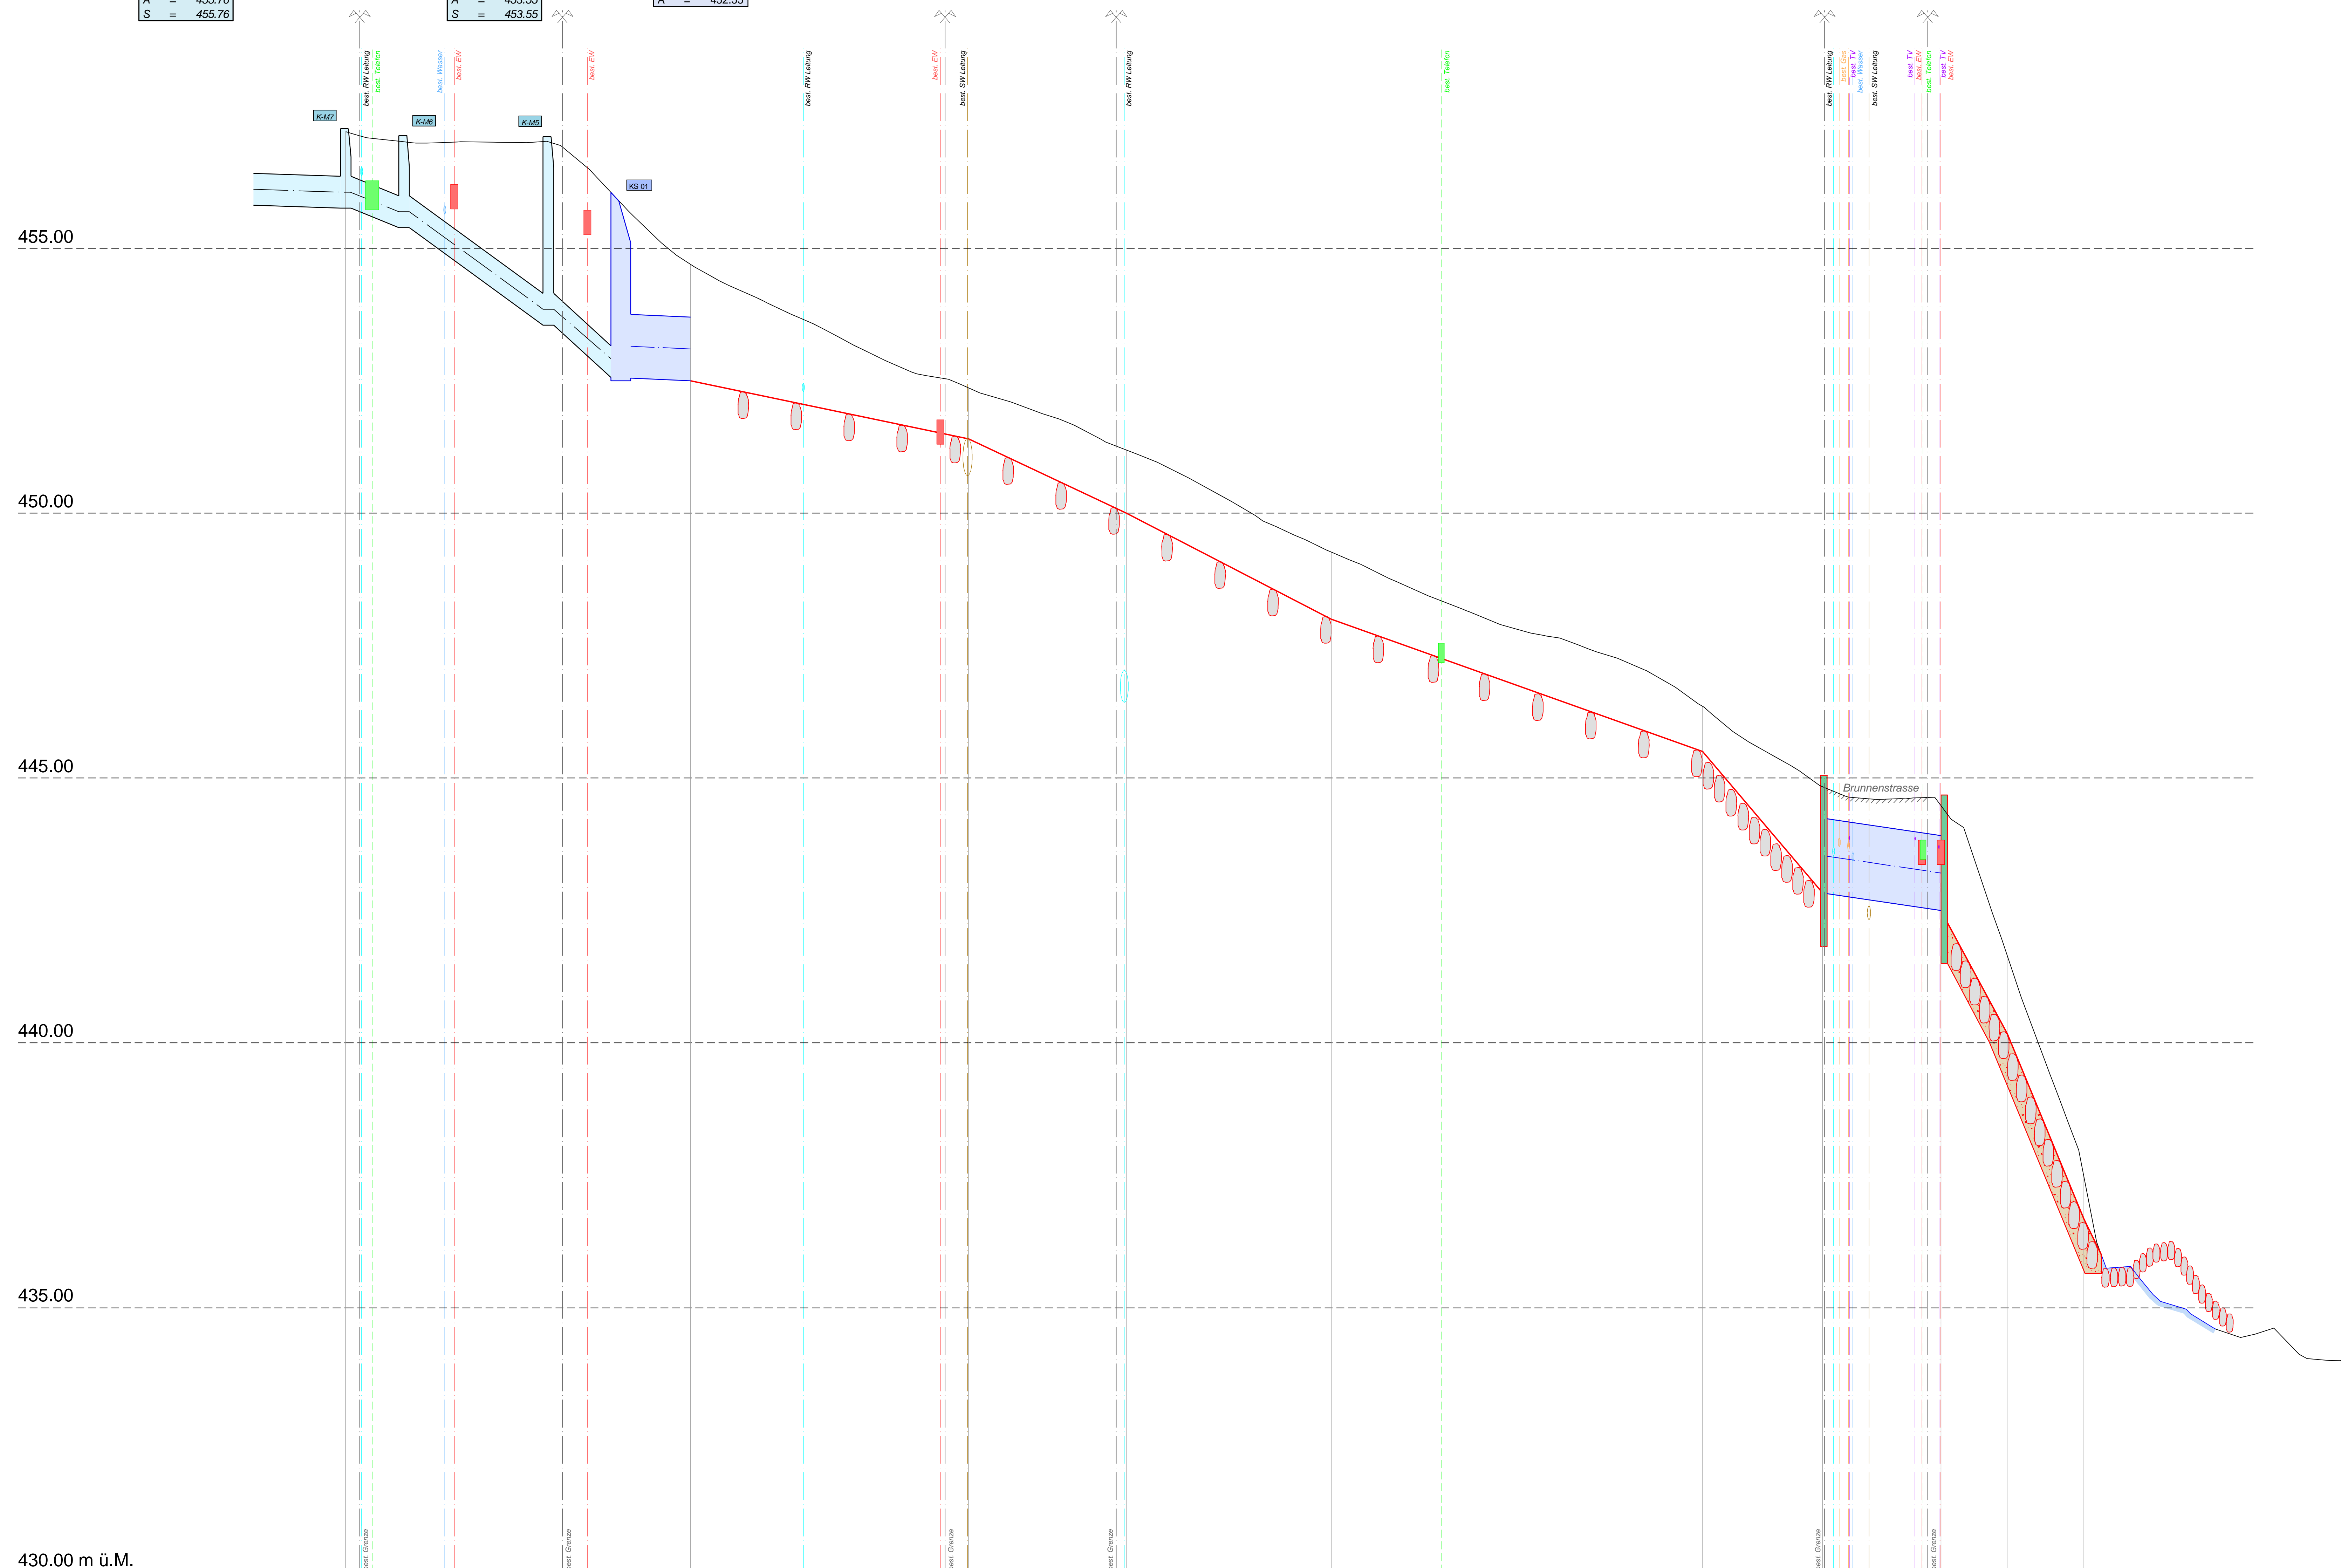

Profil Nr.	141.184																				
Km [m]	100																				
Kilometrierung	141.184	26.041	125.090	20.993	103.990	11.908	92.080	15.469	76.570	28.043	48.480	9.060	39.420	8.936	30.478	5.000	25.478	5.795	19.678	19.678	0.000
Terrainhöhen	457.20		454.70		452.36		451.19		449.27		446.35		444.04		444.48		441.66		437.47		433.09
Projekthöhen	455.00		452.70		451.40		450.00		448.27		445.50		442.75		442.50		440.18		436.68		433.09



Offenlegung Hofbächlein

Vorprojekt

Längenprofil 1:200/50
Gewässerraum

inno plan Bauingenieure
Reberstrasse 54
9320 Arbon
Tel. 071 552 47 70
www.innoplan.ch

Plan Nr.	21246-106				
Format	1155 x 743 mm				
Einwurf	Gezeichnet	Kontrolle	Änderung	Datum	
SM	Ce	SM		17.08.2022	